


RWAA 27th Annual Technical Conference - March 20 - 22, 2018

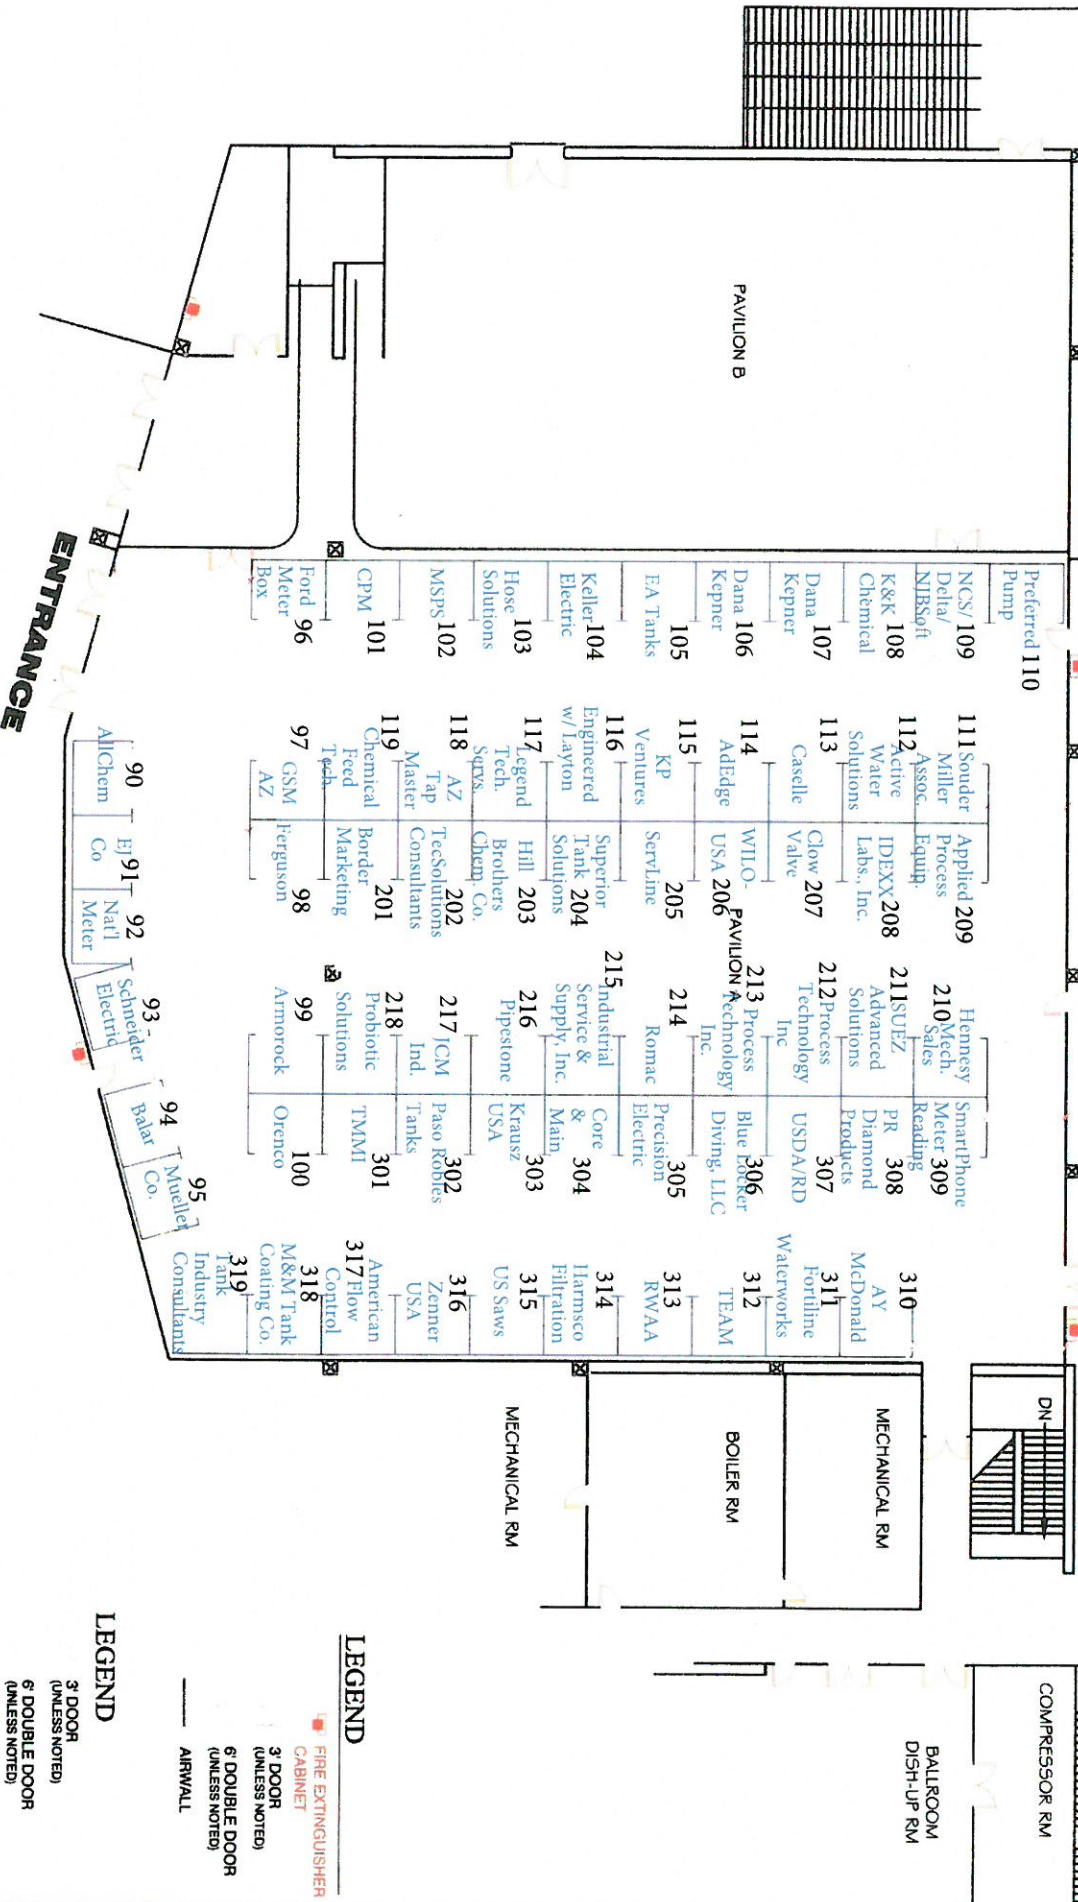

Preferred 110 Pump	111 Sonder Miller Assoc. Equip.	210 Hennessey Mech. Sales	309 SmartPhone Reading	310 AY McDonald
NCS/Delta/NIBSoft	112 Active Water Solutions	211 SUFEZ Advanced Solutions	308 PR Diamond Products	311 Fortline Waterworks
K&K Chemical	113 Caselle Valve	212 Process Technology Inc.	307 USD A/RD	312 TEAM
Dana Keperner	114 WTL-O USA 206	213 Process Technology Inc.	306 Blue Locker Diving, LLC	313 RWAA
Dana Keperner	115 KP Ventures	214 Romac	305 Precision Electric	314 Harmasco Filtration
Dana Keperner	116 Engineered w/Layton	215 Industrial Service & Supply, Inc.	304 Core & Main	315 US Saws
EA Tanks	117 Legend Tech. Servs.	216 Pipestone USA	303 Krausz USA	316 Zenner USA
Keller Electric	118 AZ Master Tap	217 JCM Ind. Tanks	302 Paso Robles	317 American Control
Hose Solutions	119 Chemical Feed Tech	218 Probiotic Solutions	301 TMMI	318 M&M Tank Coating Co.
MSPS	120 Border Marketing	99 Armtrock	100 Orengo	319 Industry Consultants
CPM	97 GSM Ferguson AZ	90 Alchem Co	91 Bj Natl Meter	92 Schneider Electric
Ford Meter Box	96	93	94 Balar Co.	95 Mueller Co.

CSI CONFERENCE SERVICES

TOLL FREE: 800-471-7330
OFFICE: 602-923-0011
WWW.MEETCSI.COM

TRADE SHOWS • EXHIBITS • EVENTS
CONFERENCES • SEMINARS • ALL RIGHTS RESERVED. NO PART OF THIS PUBLICATION MAY BE REPRODUCED OR TRANSMITTED IN ANY FORM OR BY ANY MEANS, ELECTRONIC OR MECHANICAL, INCLUDING PHOTOCOPYING, RECORDING, OR BY ANY INFORMATION STORAGE AND RETRIEVAL SYSTEM. WITHOUT THE WRITTEN CONSENT OF CSI THE CONFERENCE TRADE SHOWS CONFERENCE SERVICES - SHOULD THE CONFERENCE BE HELD IN A LOCATION OTHER THAN THAT SHOWN ON THIS FLOOR PLAN, THE LOCATION OF THE CONFERENCE WILL BE CHANGED AND THE LOCATION OF THE CONFERENCE WILL BE LISTED IN THE CONFERENCE SERVICES DIRECTORY. 

SHOW INFO
ARIZONA RURAL WATER ASSOCIATION
MARCH 2018
AQUARIUS CASINO RESORT - PAVILION A
LAUGHLIN, NEVADA

VENUE: REPRESENTATIVE **MARK FARMER**
JOB NO: **TBD**
DRAWN BY: **JS**
SHEET 1 OF 1

SPECIFICATIONS
67' - 8' X 10' BOOTHS

VER	DATE
1	09/21/17
2	09/22/17

LEGEND

- FIRE EXTINGUISHER CABINET
- 3' DOOR (UNLESS NOTED)
- 6' DOUBLE DOOR (UNLESS NOTED)
- AIRWALL

LEGEND

- 3' DOOR (UNLESS NOTED)
- 6' DOUBLE DOOR (UNLESS NOTED)
- AIRWALL